


Google



Google Maps

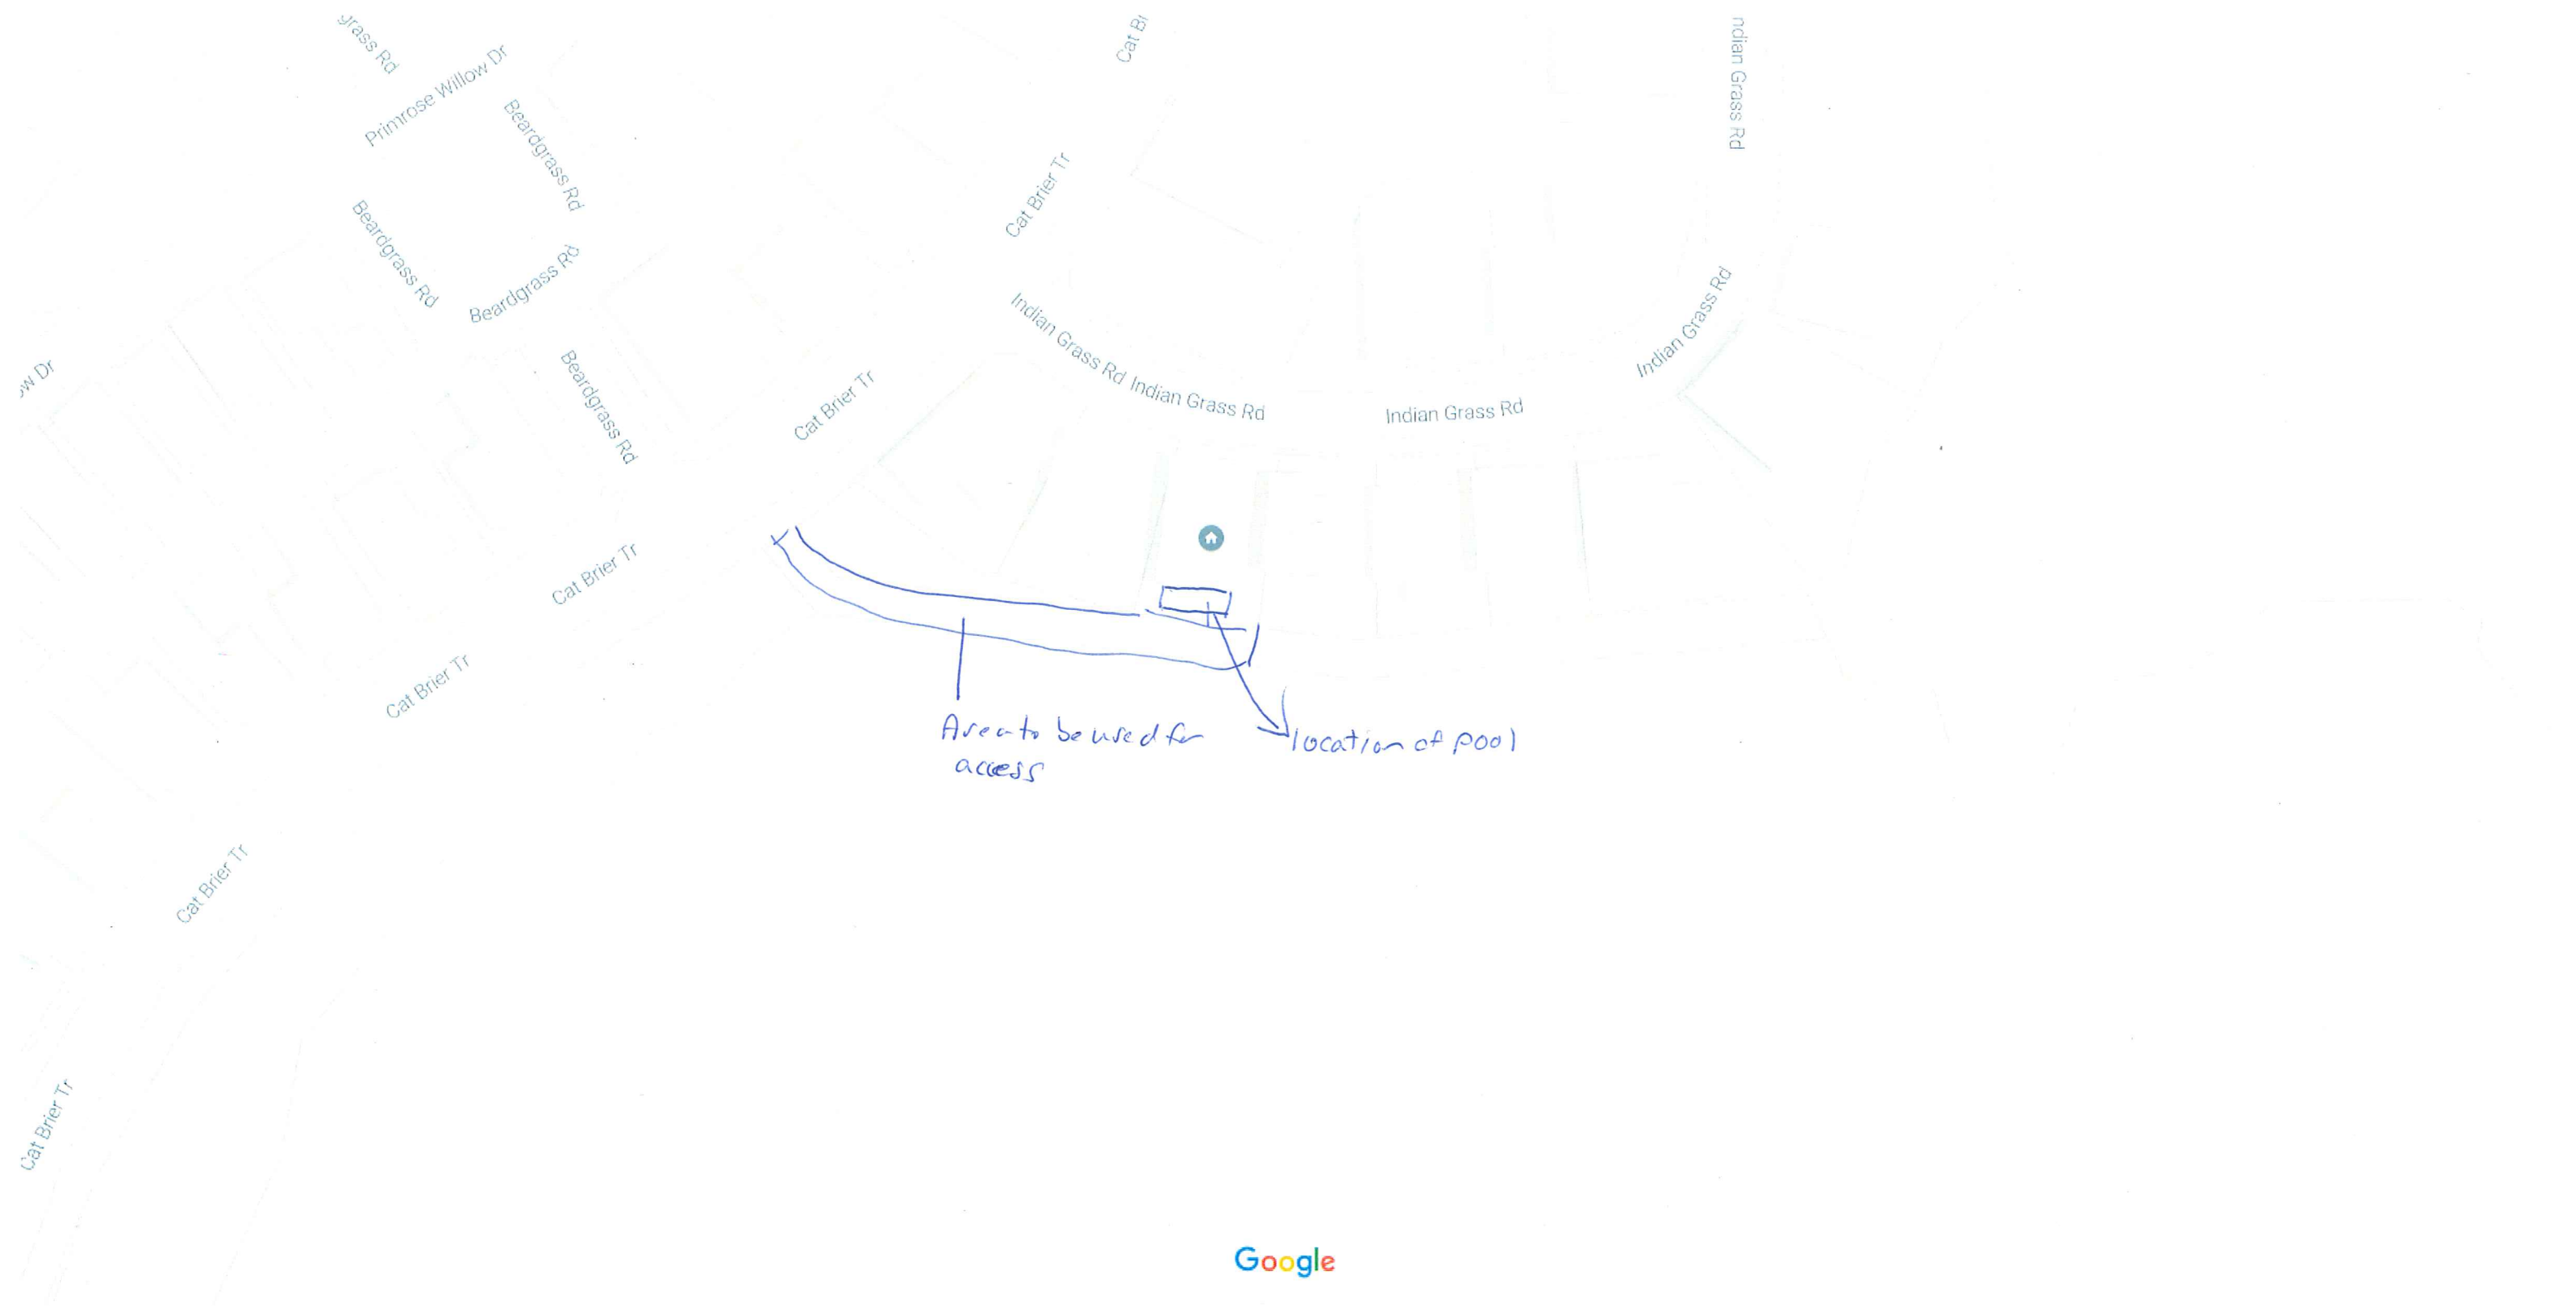

Area to be used for access

location of pool

Google



# Whyte Residence, Don and Bille Jo

7104 Indian Grass rd.  
Harmony, FL 34773

801-647-1028 cell  
BillieJowhyte@aol.com  
WDonWhyte@gmail.com

SCALE  
3/36 = 1'

8818 Commodity Circle, Ste, 43  
Orlando, FL 32819

### POOL SPECS

SIZE: 35' x 16'4"-14'4"	SQFT: 469
DEPTH: 3'-6"	PERIMETER: 104
EST TOTAL GALLONS: 10,100	SKIMMERS: 1
RETURNS: 4	INTERIOR MATERIAL: pebble
SPECIAL:	TILE: 6"
NOTES:	

### SPA SPECS

SIZE: 7'4" x 5'5"	SQFT: 39
DEPTH: 3'd	PERIMETER: 25- i.p./ 35 o.p.
EST TOTAL GALLONS: 550	SPILLWAY: rev neg edge
RAISED HEIGHT: +12"	SKIMMERS: no
RETURNS: 1) pool / 4) t-jets	TILE: 6"
INTERIOR MATERIAL: pebble	
SPECIAL:	
NOTES:	

### PLUMBING

RETURNS: (5) 4- pool/ 1- spa	SKIMMERS: (1) pool
POOL MAIN DRAINS: 2	SPA MAIN DRAINS: 2
CLEANING SYSTEM: no	HEADS:
VAC LINES: 1	THERAPY JETS: 4
WATER FEAT: (2) 1' SHEER	SPA SPILLWAY: 13' rev neg edge
LIGHTS IN POOL: 3 Glo Brite	LIGHTS IN SPA: 1 Glo Brite
TOTAL PIPE:	
SPECIAL: Spa air line to draft w venturi pipe (NO BLOWER)	
T.D.H.:	

### DECK

DECK TYPE: Travertine French Patt.	ELEVATION: +0 elev. flush w
TOTAL DECK SQFT: 875	COPING: 6x12 travertine
RAISED BEAM: +6" & +12" see	LIP STYLE: square edge
COLOR DECK: Ivory	COLOR COPING: Ivory
SPECIAL: remove the existing pavers from lanai	
DRAINS: Tan - decko drain	


### EQUIPMENT

POOL PUMP: Pent. intelliflow	2ND PUMP: n/a
FILTRATION: pent. clean n clear	FILTER SIZE: 200 sf
HEATER: pent. master temp 250 lp	CHORINATOR: pent ic 40 salt
LIGHTS: Pent. glow brites	GAS: by others
AUTOMATION: Pent. EZ Touch 4 pool/spa w salt wireless remote	
NOTES:	

195' OF 4' ALUMINUM TWO RAIL FENCING WITH (2) GATES

+12" RAISED SPA  
39 SF, 25' I.P., 35'O.P.  
PRE PLUMBED  
12" WALLS

(2) 1' SHEER DECENT WATERFALLS

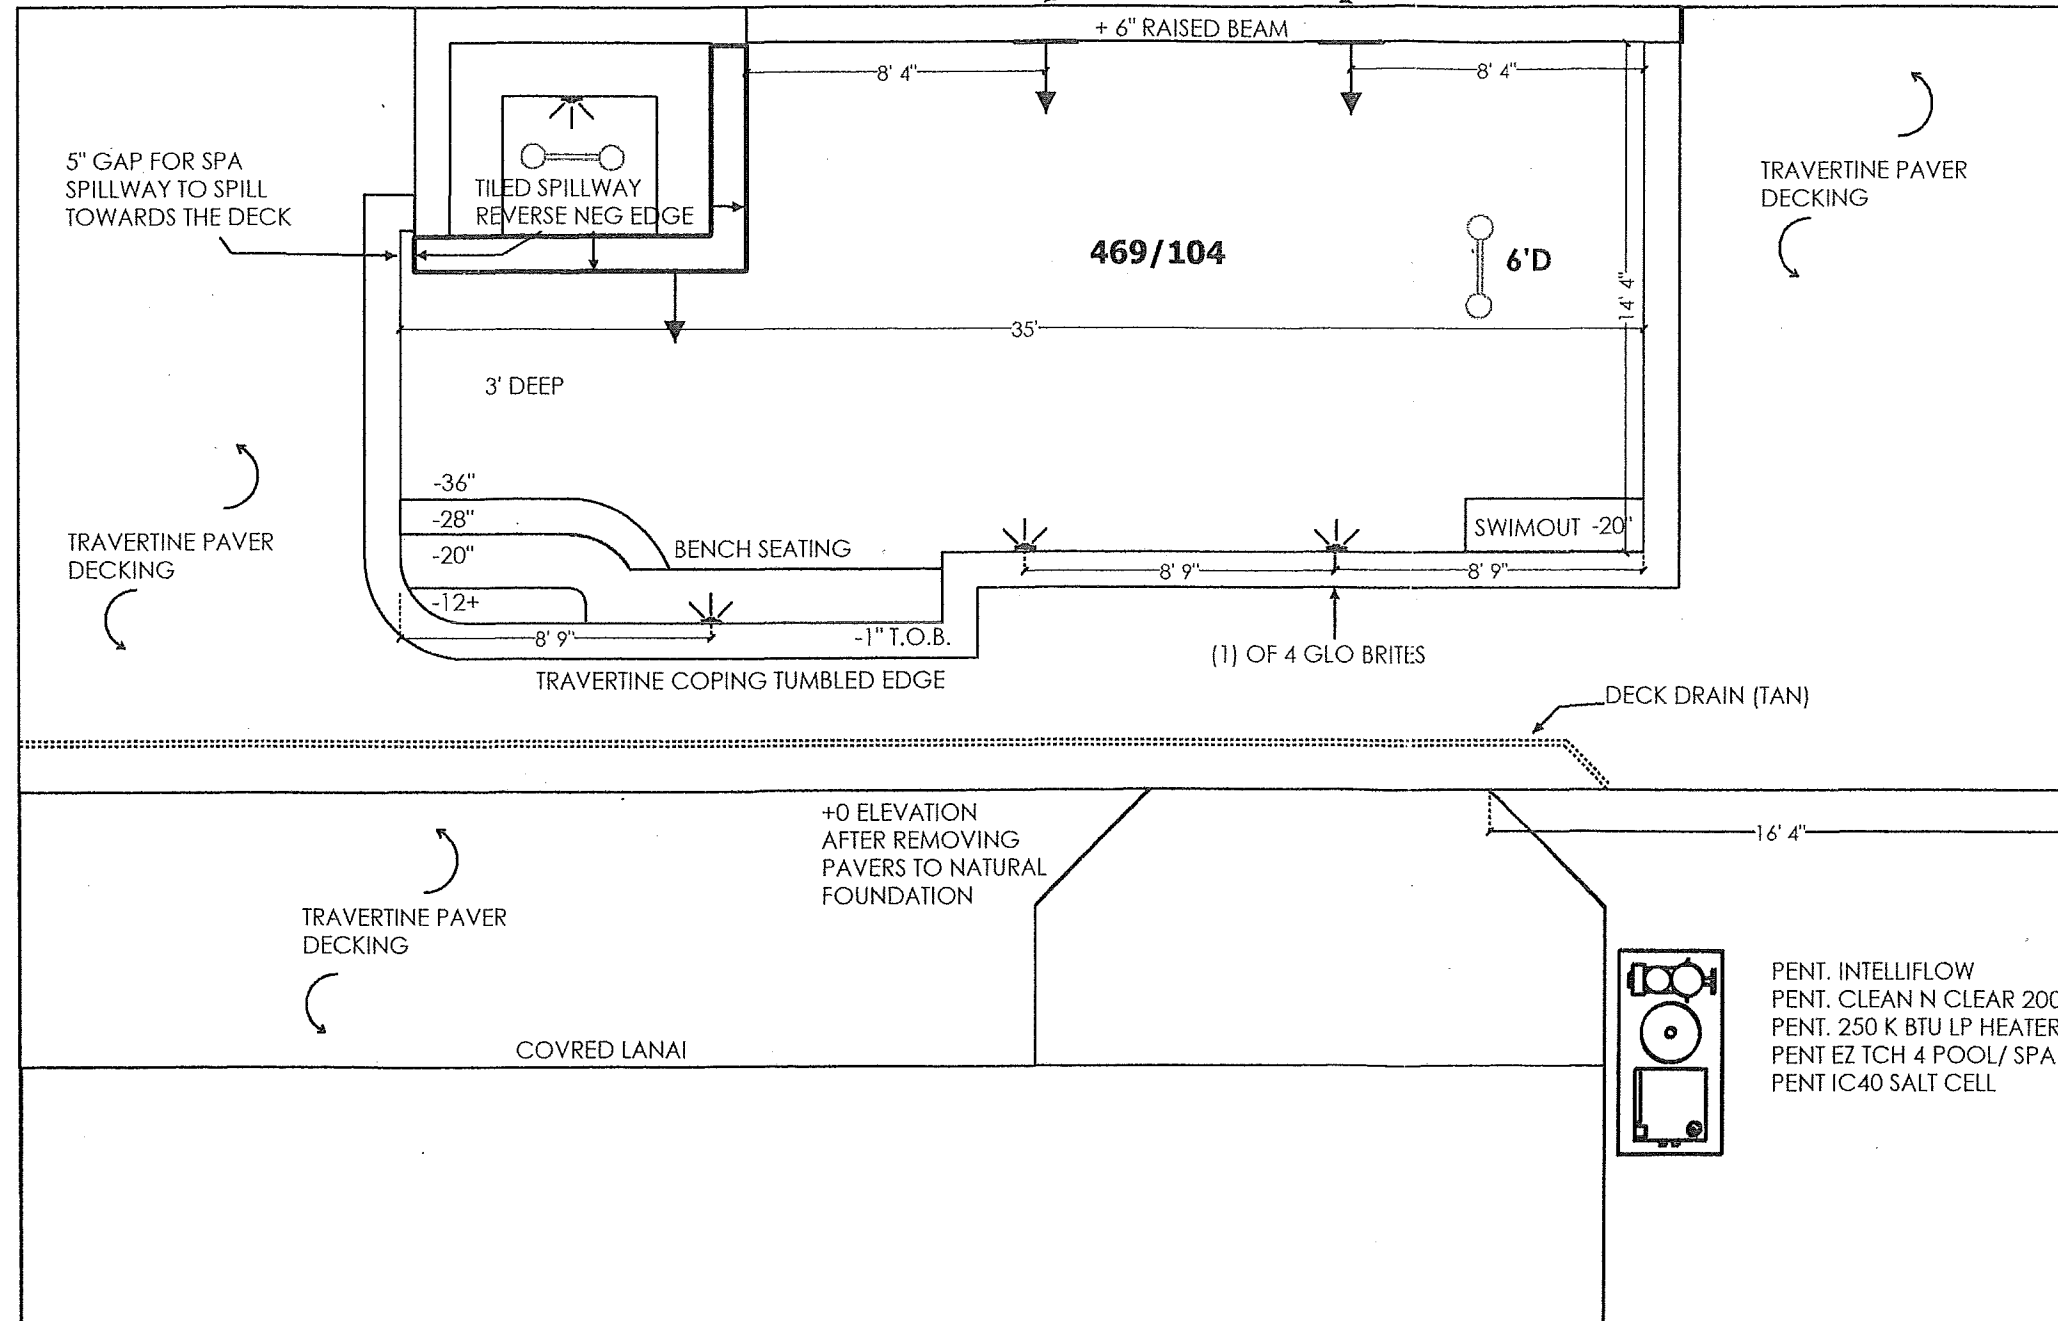

PENT. INTELLIFLOW  
PENT. CLEAN N CLEAR 200 SF  
PENT. 250 K BTU LP HEATER  
PENT EZ TCH 4 POOL/ SPA  
PENT IC40 SALT CELL

*x Willna J. Willife* 8/29/16  
CUSTOMER SIGNATURE DATE